


NORTH

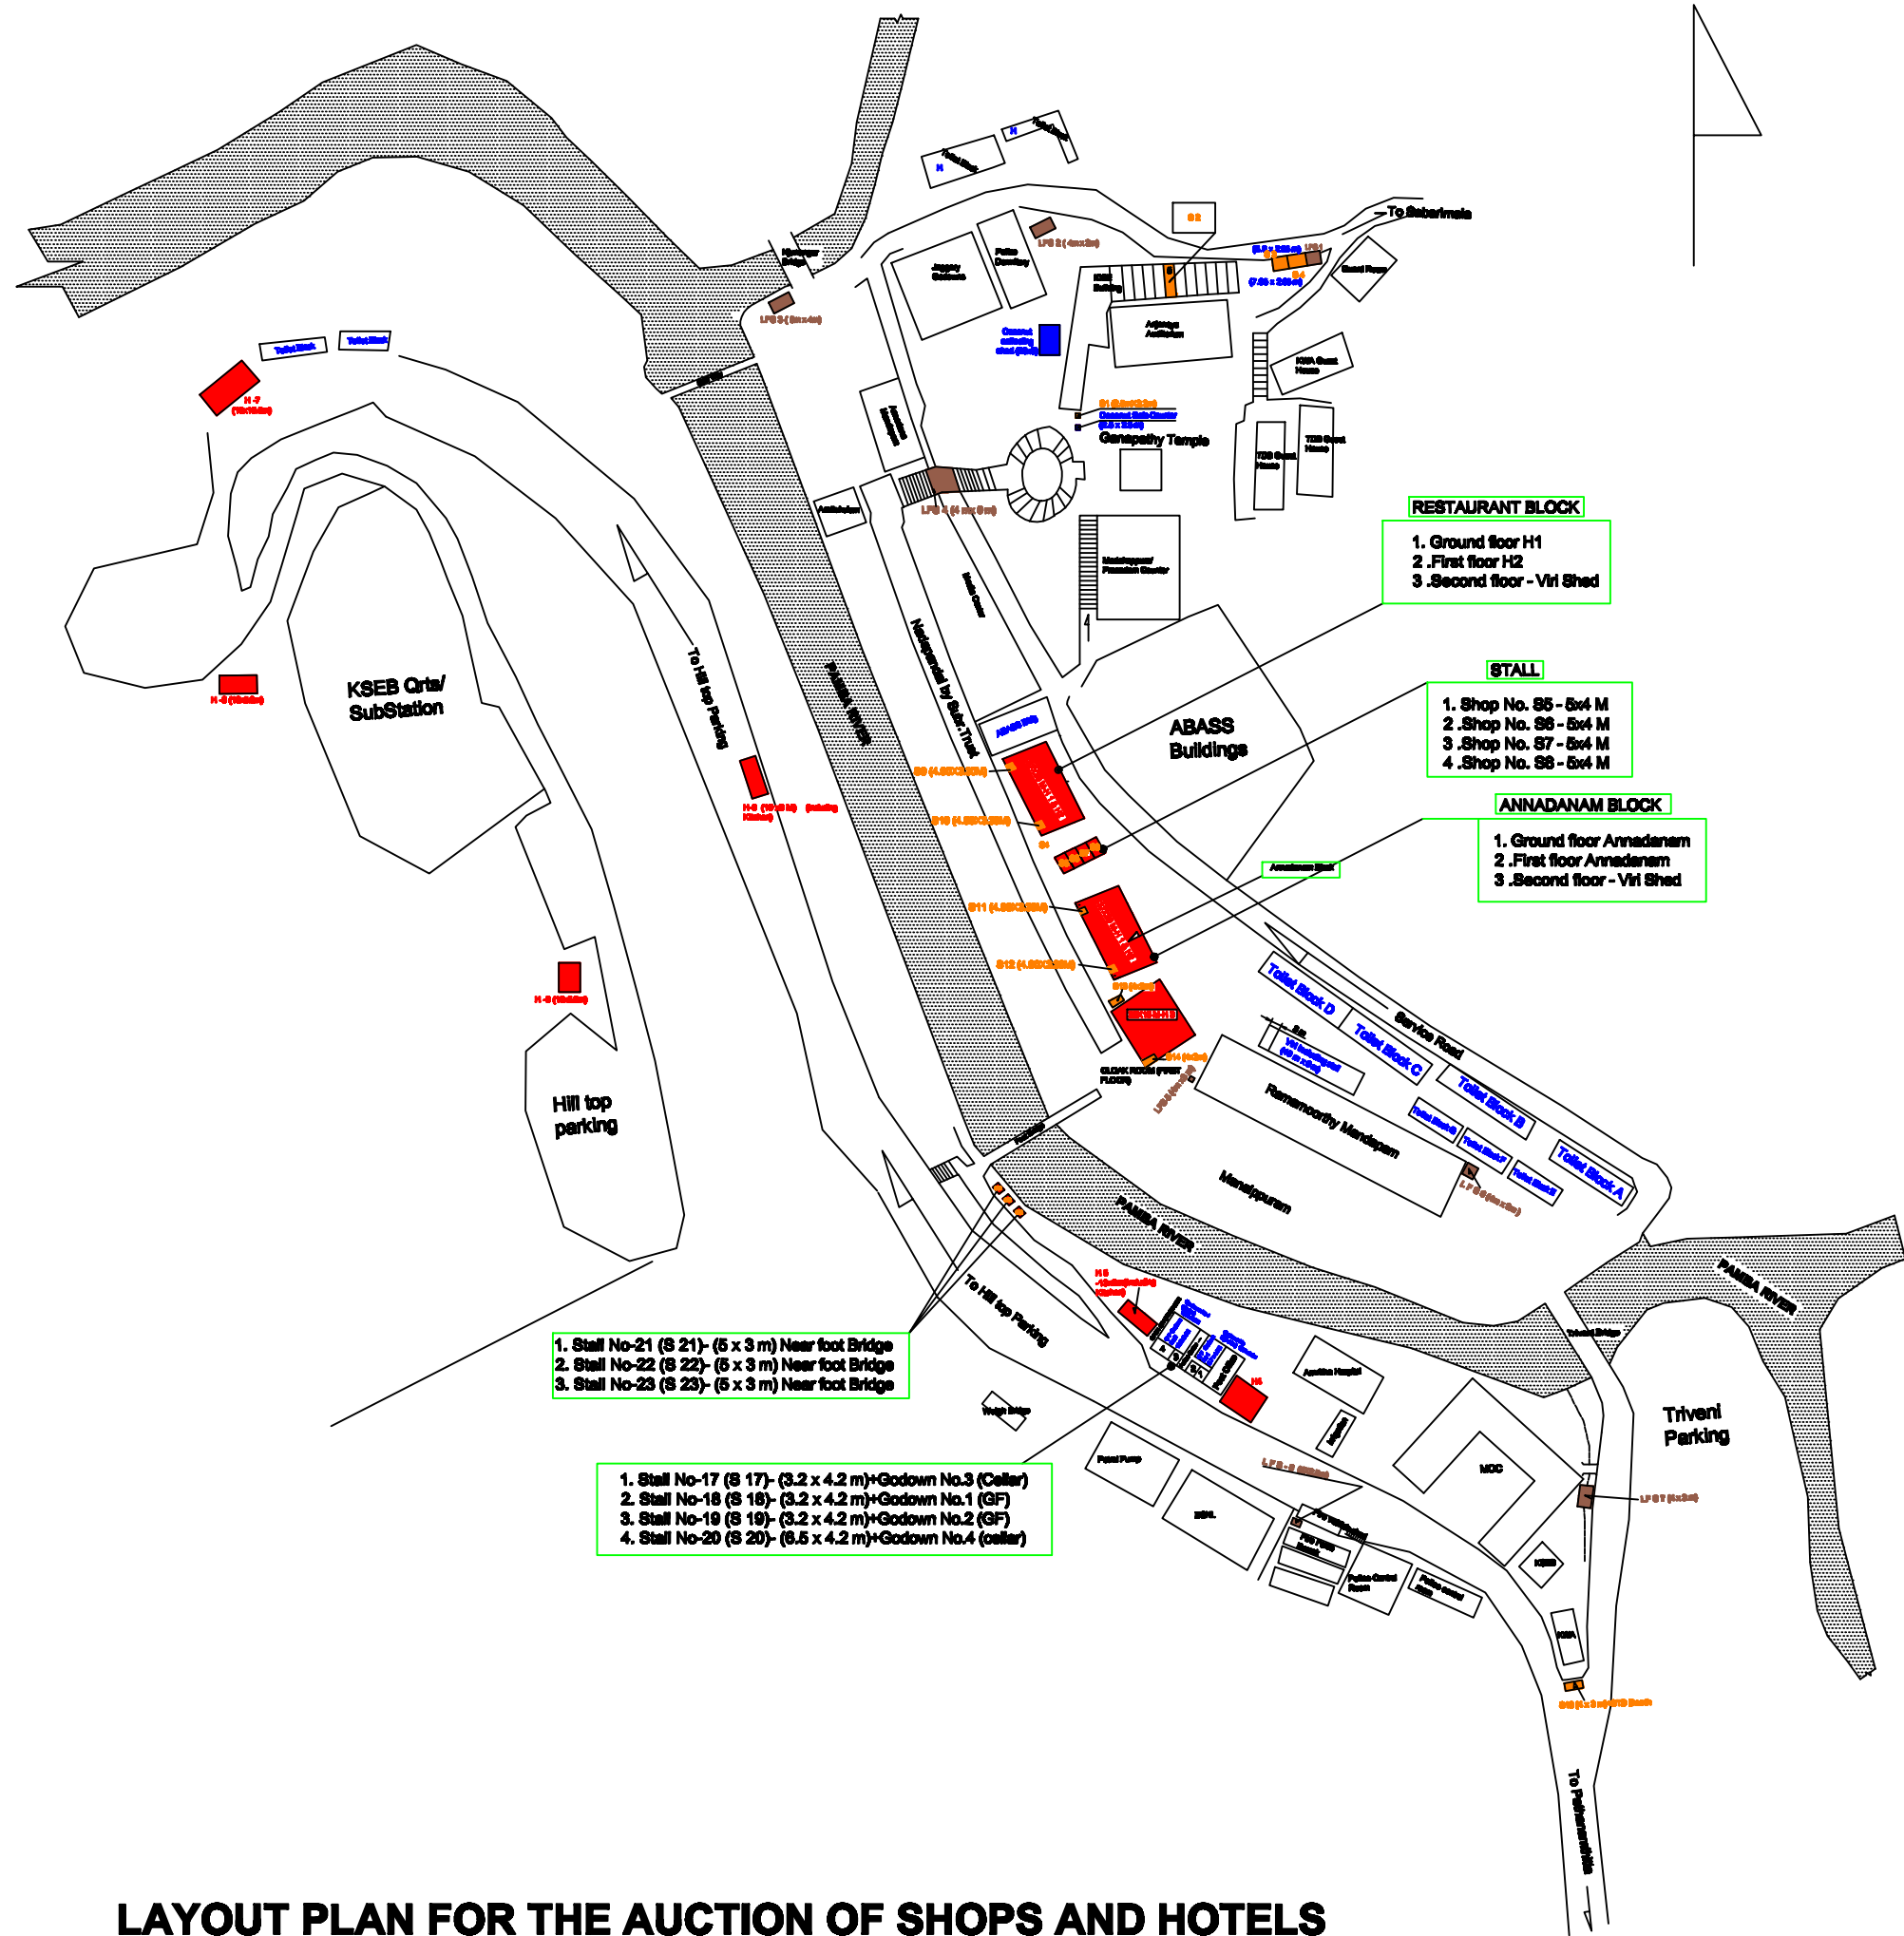

- RESTAURANT BLOCK**
1. Ground floor H1
 2. First floor H2
 3. Second floor - Viri Shed

- STALL**
1. Shop No. S5 - 5x4 M
 2. Shop No. S6 - 5x4 M
 3. Shop No. S7 - 5x4 M
 4. Shop No. S8 - 5x4 M

- ANNADANAM BLOCK**
1. Ground floor Annadanam
 2. First floor Annadanam
 3. Second floor - Viri Shed

1. Stall No-21 (S 21)- (5 x 3 m) Near foot Bridge
2. Stall No-22 (S 22)- (5 x 3 m) Near foot Bridge
3. Stall No-23 (S 23)- (5 x 3 m) Near foot Bridge

1. Stall No-17 (S 17)- (3.2 x 4.2 m)+Godown No.3 (Cellar)
2. Stall No-18 (S 18)- (3.2 x 4.2 m)+Godown No.1 (GF)
3. Stall No-19 (S 19)- (3.2 x 4.2 m)+Godown No.2 (GF)
4. Stall No-20 (S 20)- (6.5 x 4.2 m)+Godown No.4 (cellar)

LAYOUT PLAN FOR THE AUCTION OF SHOPS AND HOTELS AT PAMBA- 1192 ME (M&M Festival & Monthly Pooja)

Assistant Engineer	Executive Engineer	Chief Engineer
--------------------	--------------------	----------------